



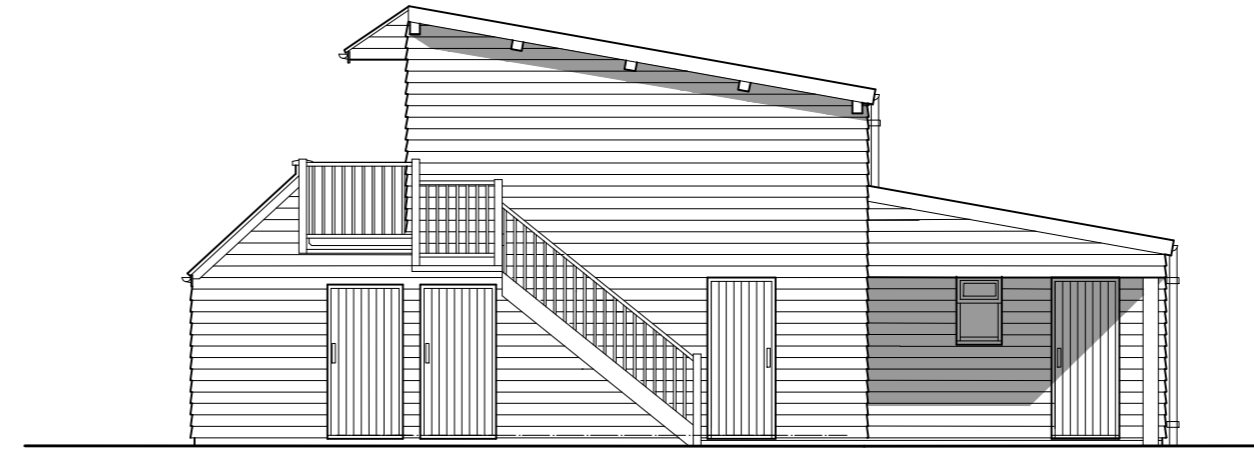


SOUTH WEST ELEVATION

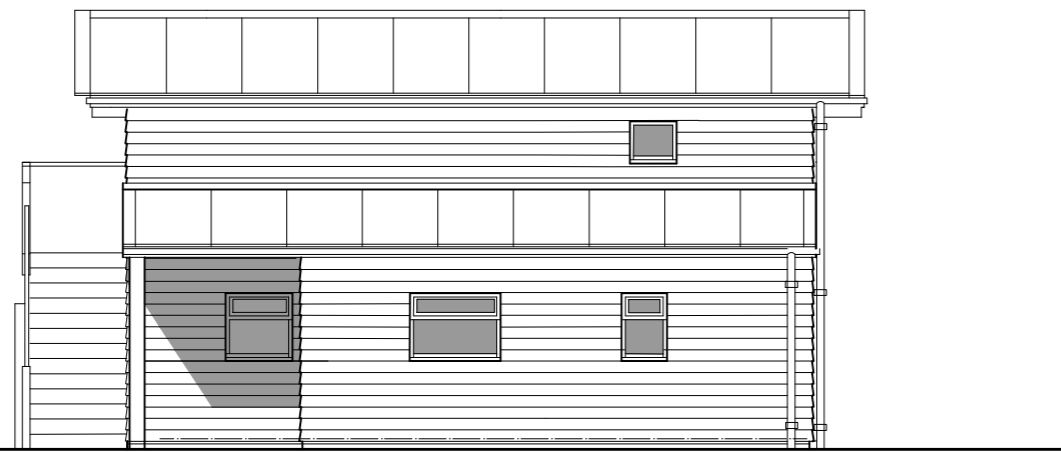


SOUTH EAST ELEVATION





NORTH EAST ELEVATION

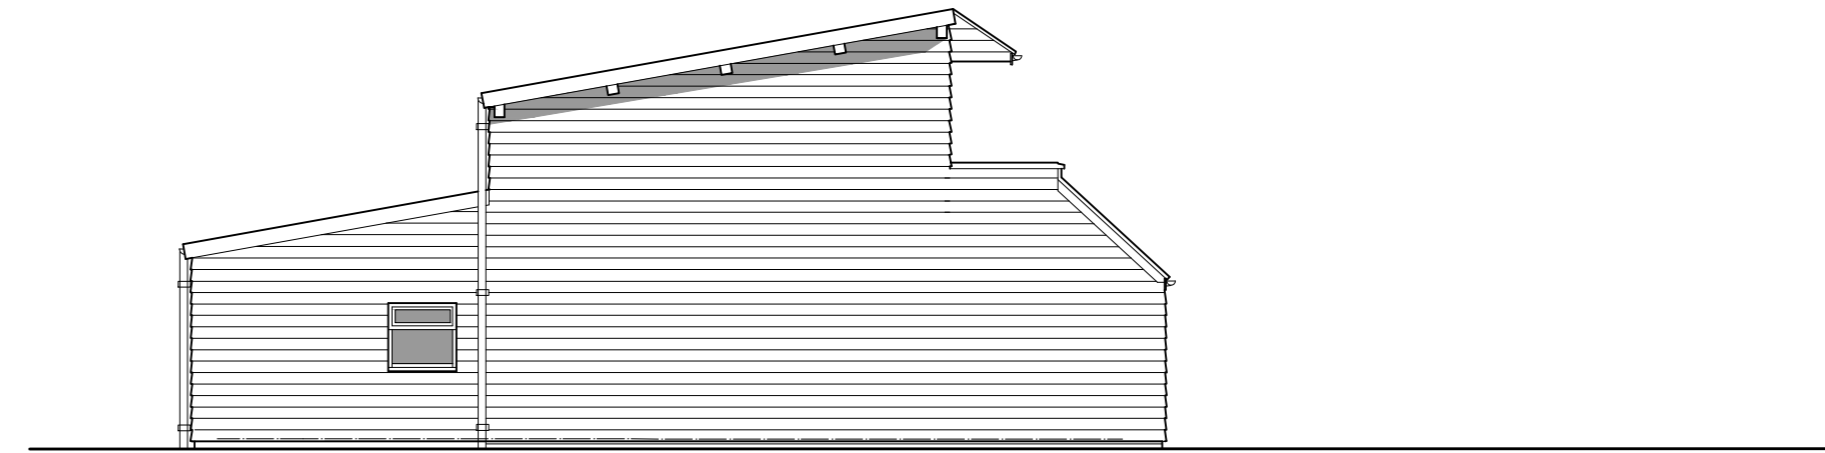


NORTH WEST ELEVATION

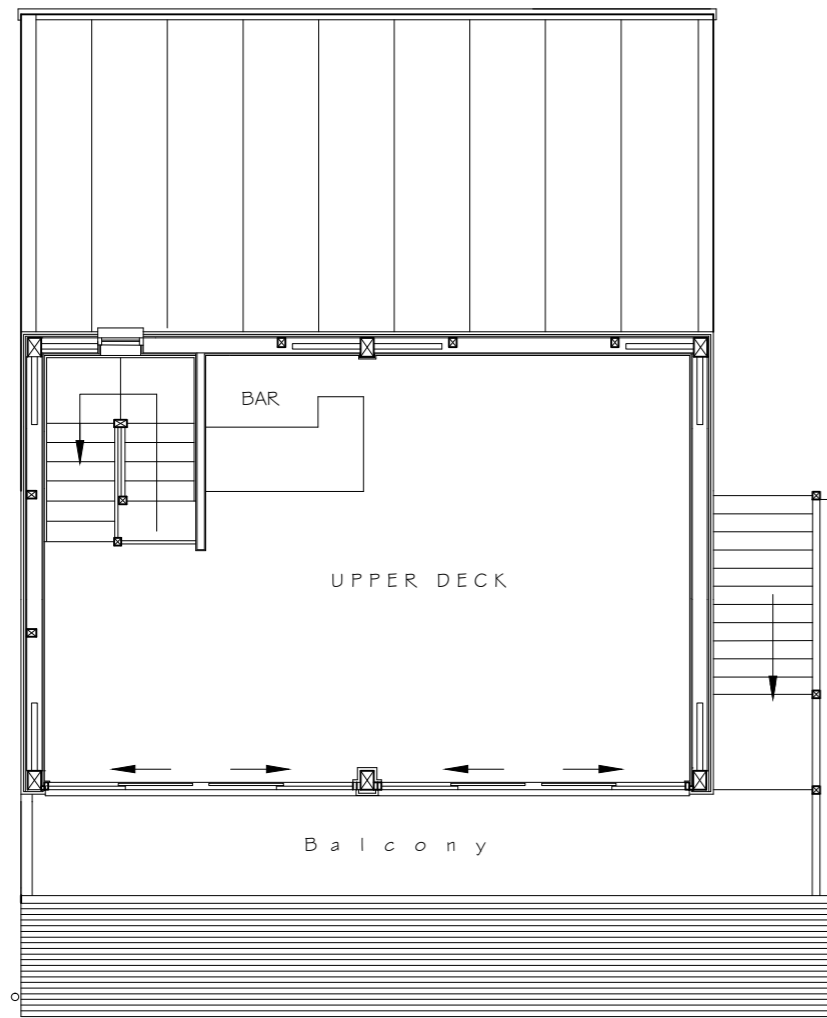

FIRST FLOOR PLAN

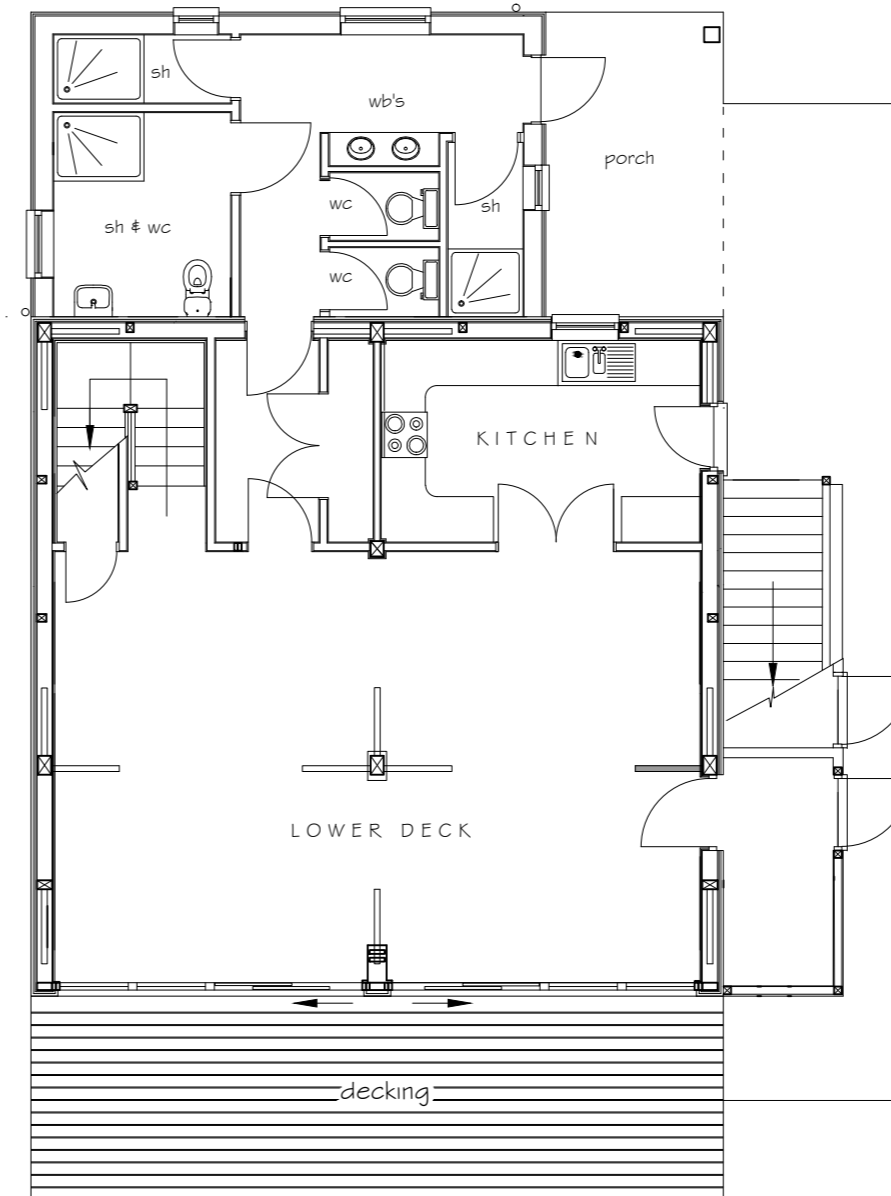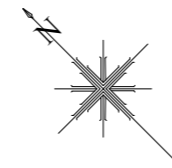

GROUND FLOOR PLAN

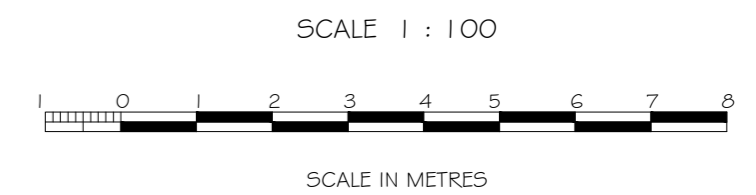

SCALING OF ELECTRONIC COPIES
 This drawing should be printed at A2 Actual Size in order to be read at the stated scale of 1 : 100
 Check scale bar to confirm printed scale before using any scale rule.

BRIMBLE, LEA & PARTNERS

Chartered Architects
 Planning Consultants & Surveyors

Wessex House, High Street, Gillingham, Dorset SP8 4AG
 Telephone (01747) 823232 Facsimile (01747) 825363

PROJECT

YACHT CLUB :
 NORTH CADBURY COURT,
 NORTH CADBURY,
 SOMERSET.

BW

DRAWING
 PLANS AND ELEVATIONS

SCALE 1 : 100 @ A2	DRAWING No.	REVISION
DATE JULY 2017	13022 - 2	G